


	166.456	0.827%	0.3%	1.767%	0.369%	160
KY 0+500	158.17					
KY 0+550	161.14					
KY 0+600	161.37					
KY 0+650	158.95					
KY 0+700	158.82					
KY 0+750	158.45					
KY 0+800	158.29					
KY 0+850	158.12					

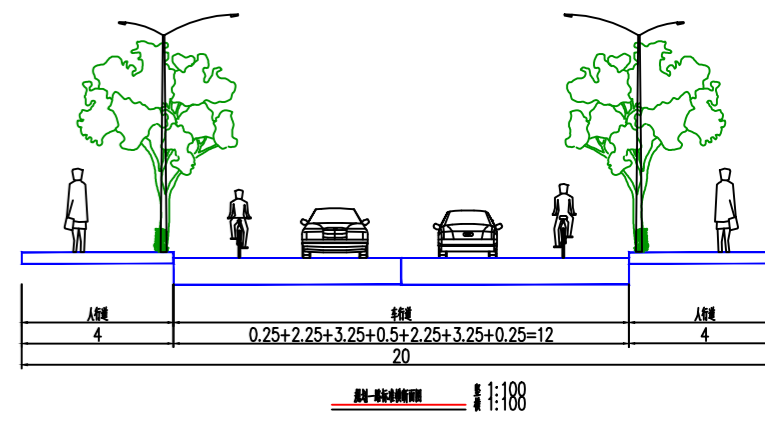

 K0+633.534-K0+962.906, K1+014.276-K1+335.347, 纵断面高程单位为米。

比例尺	1:100	1:1000
道路平面设计		
道路纵断面		
道路横断面		
标志标线		

**中国物流规划研究院有限公司**  
CHINA SUPPLY & LOGISTICS PLANNING & ARCHITECTURAL DESIGN & RESEARCH INSTITUTE LTD.

项目位置: 全州县北街

项目名称: 全州县北街规划二路(北街)道路工程

道路工程

图例: 道路

设计单位: 中国物流规划研究院有限公司

设计日期: 2023.07

图号: 规划一路道路方案图